


REFERENCE NOTE KEY

- | | |
|--|--------------------------------------|
| 1 BRICK | 4 ALUMINUM & GLASS STOREFRONT |
| 2 CAST STONE (MODULAR) | 5 CANOPY |
| 3 GLASS FIBER REINFORCED CONCRETE CORNICE - CONTINUOUS AROUND PERIMETER OF BUILDING | 6 CANVAS AWNING |
| | 7 FUTURE SIGNAGE BY TENANT |

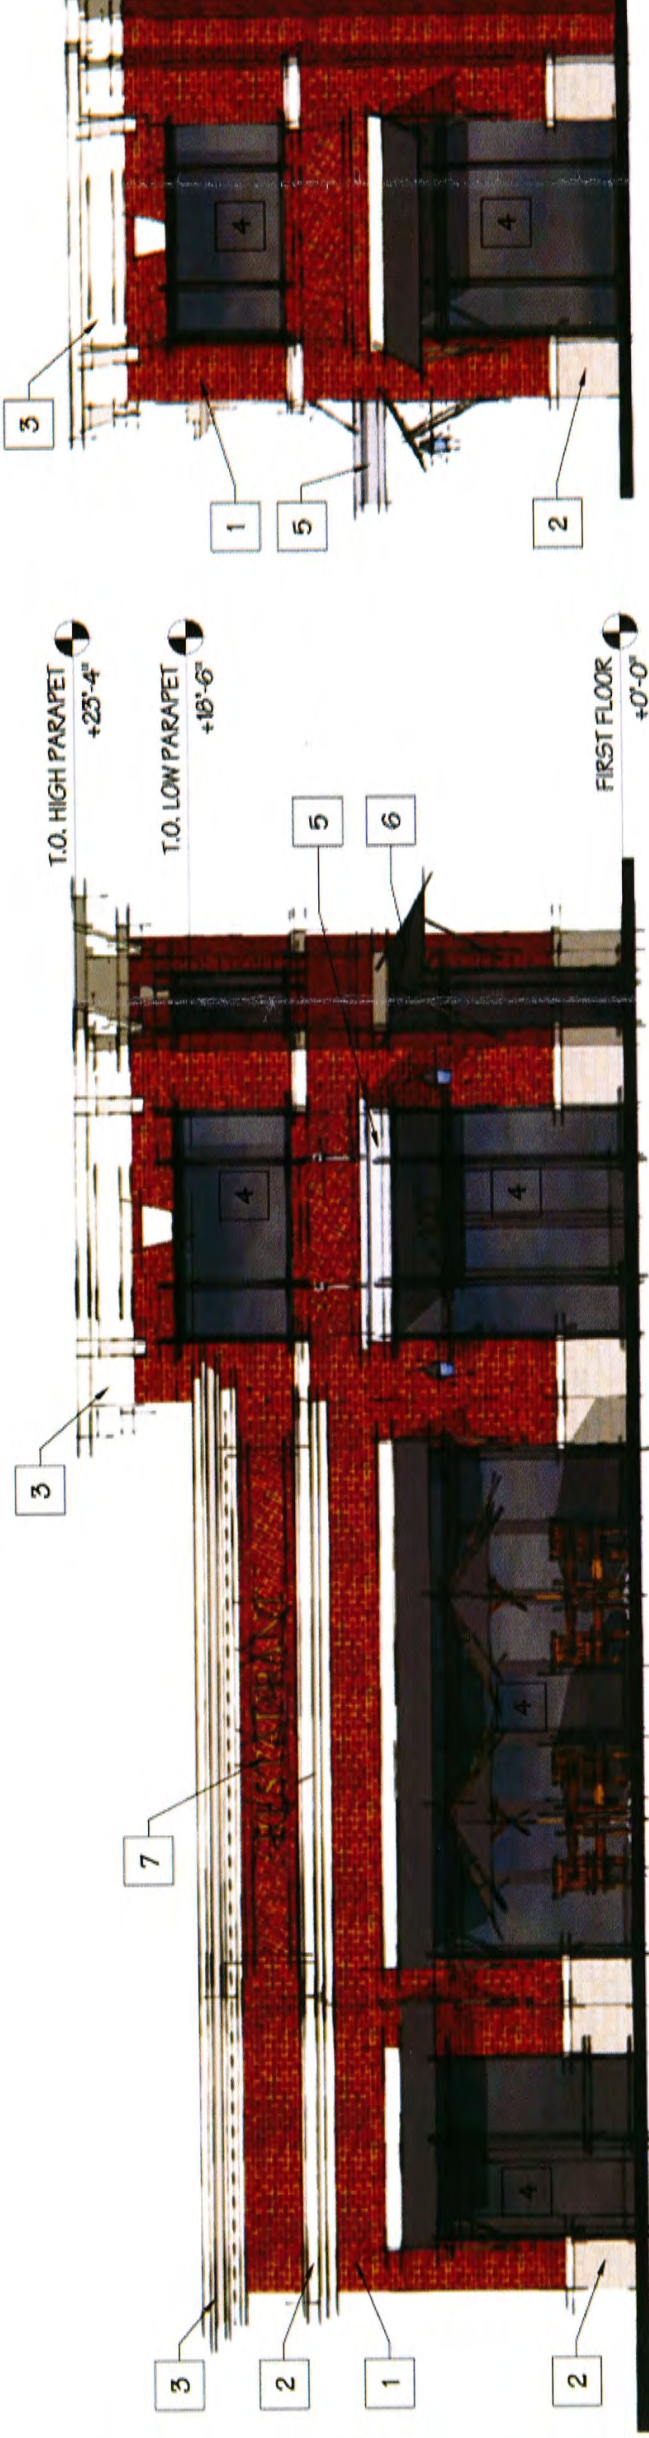

2ND STREET ELEVATION

STATE STREET ELEVATION

